




1 FRONT ELEVATION  
A-2 1/4" = 1'-0"

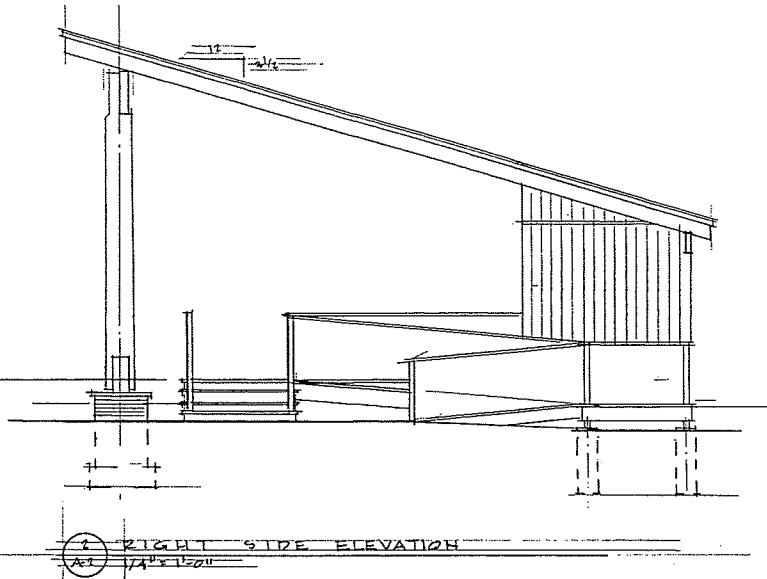

2 RIGHT SIDE ELEVATION  
A-1 1/4" = 1'-0"

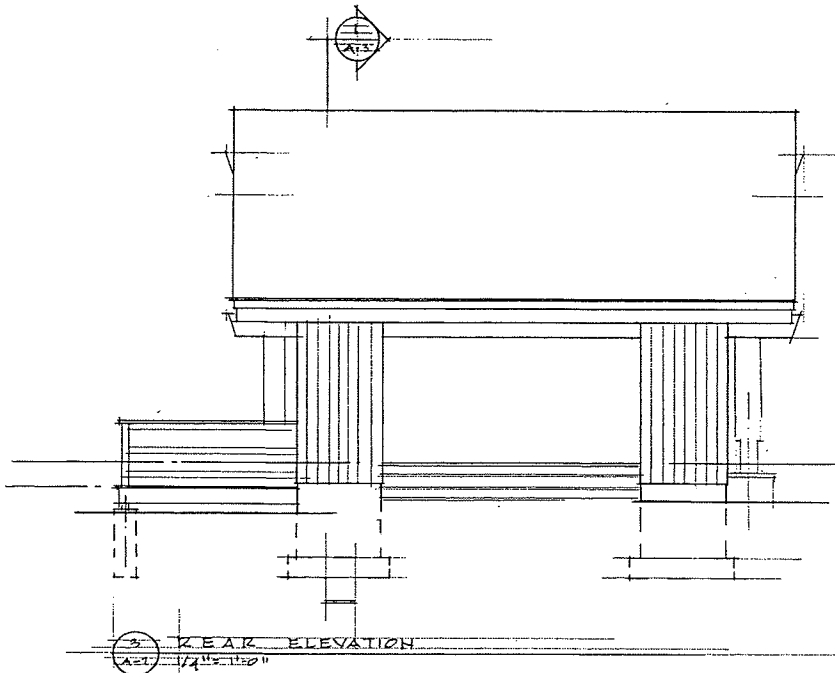


3 REAR ELEVATION  
A-3 1/4" = 1'-0"

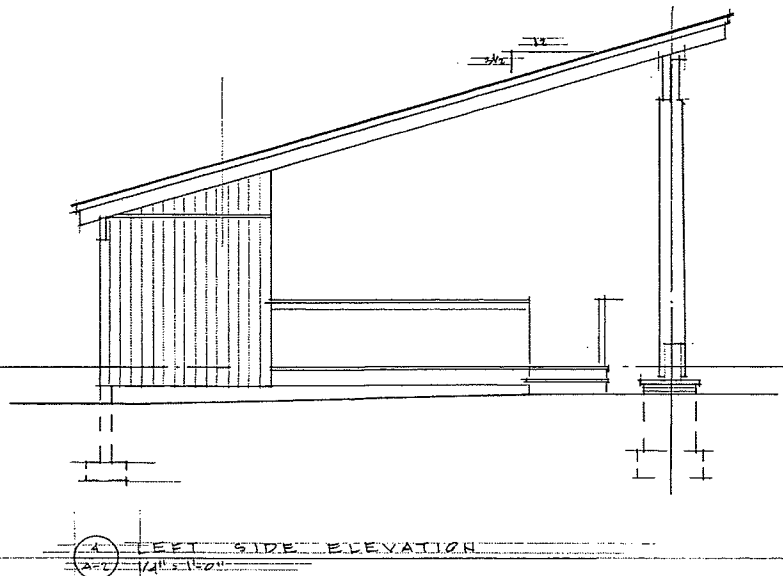


4 LEFT SIDE ELEVATION  
A-4 1/4" = 1'-0"

REVISIONS

DANIEL E. EMERY  
ARCHITECT  
1305 ORCHARD RD  
ARDENTOWN, DE  
9 8 1 0  
1915 219 6270

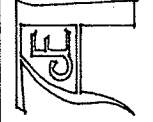

ELEVATIONS  
SHADY GROVE PAVILION  
ARDEN, DE

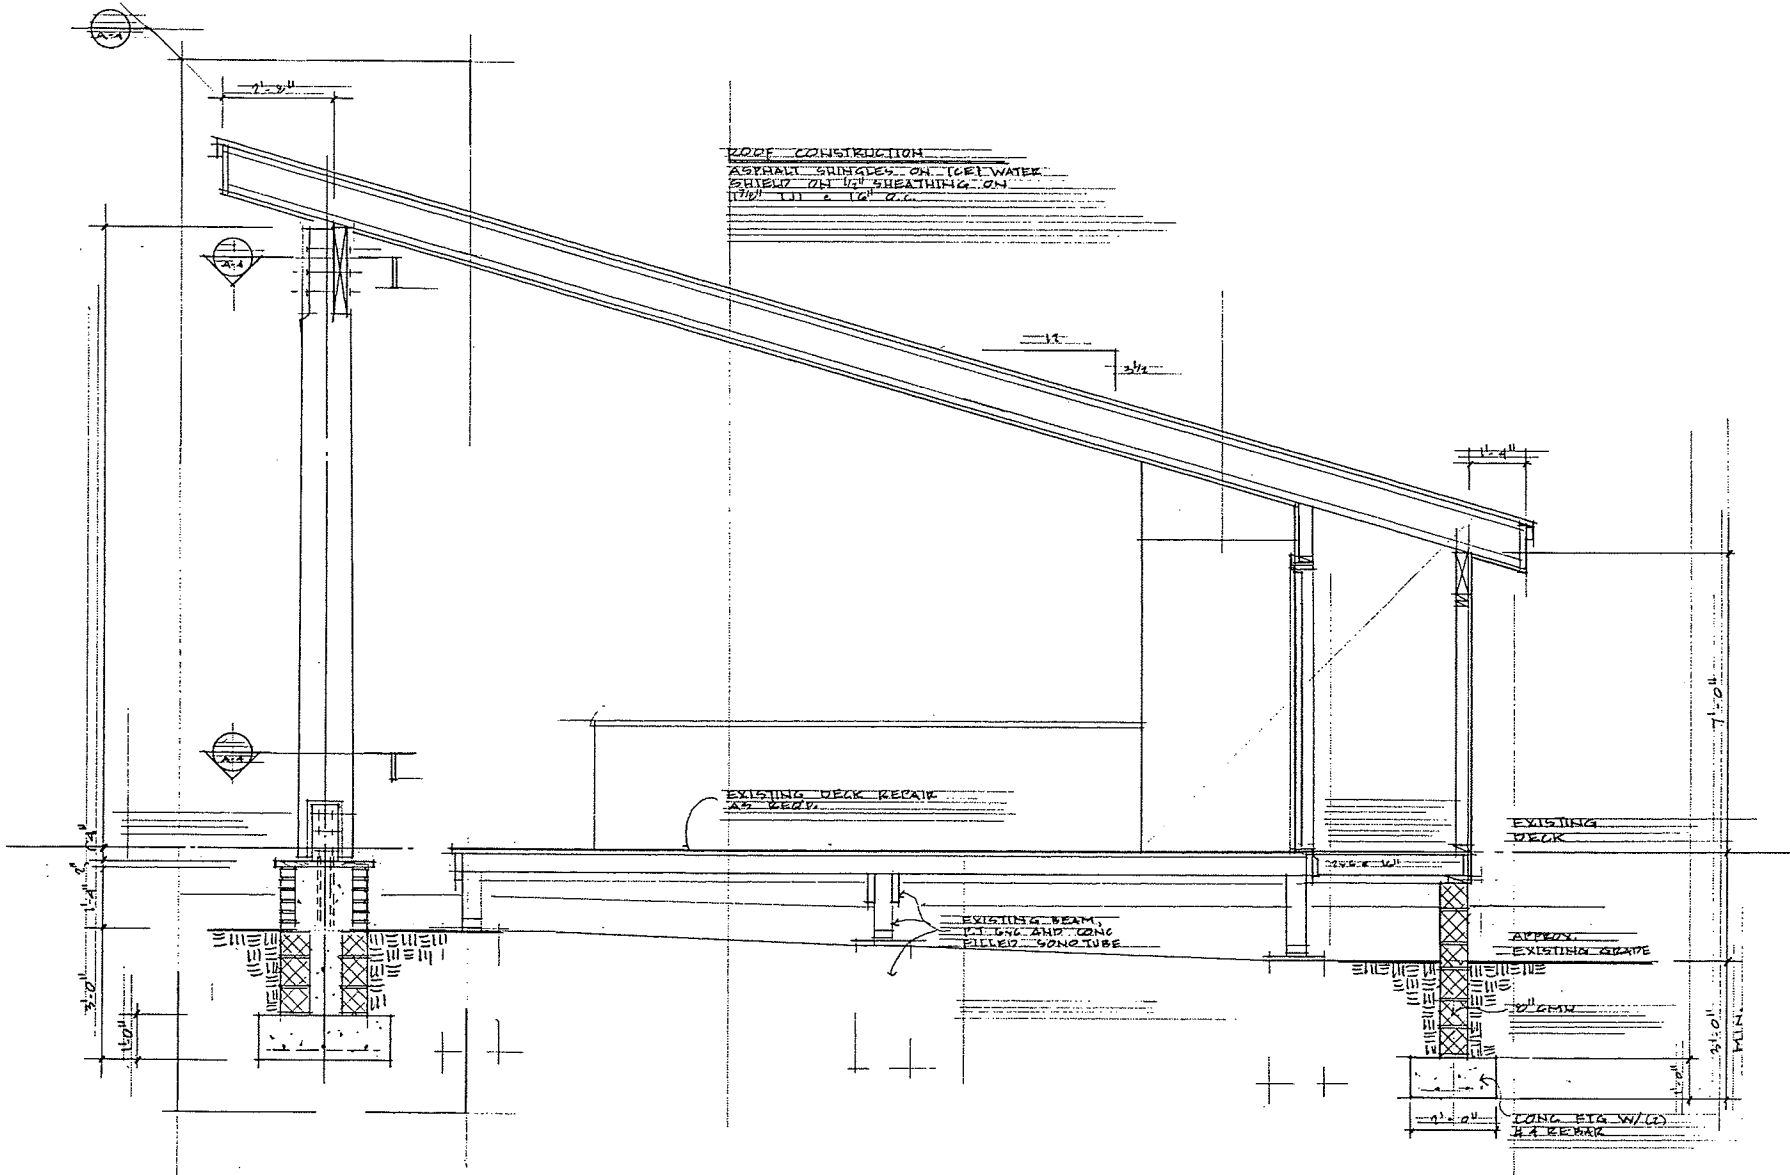

SECTION  
A-B

ROOF CONSTRUCTION  
ASPHALT SHINGLES ON ICE WATER  
SHIELD ON 1/2" SHEATHING ON  
2" x 4" S.P.

EXISTING VEAK REPAIR  
AS REQD.

EXISTING BEAM  
EXISTING AND ZINC  
FILLED SONGTUBE


EXISTING  
DECK

EXISTING  
EXISTING GATE



LONG HIG W/ (S)  
H.A. BEAK

REVISIONS


DANIEL E. EMERY  
ARCHITECT  
1700 ORCHARD RD  
ARDETTOWN DE  
9 8 0  
215-219-6370

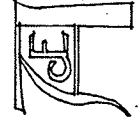

SECTION  
SHADY GROVE PAVILION  
ARDEEN DE

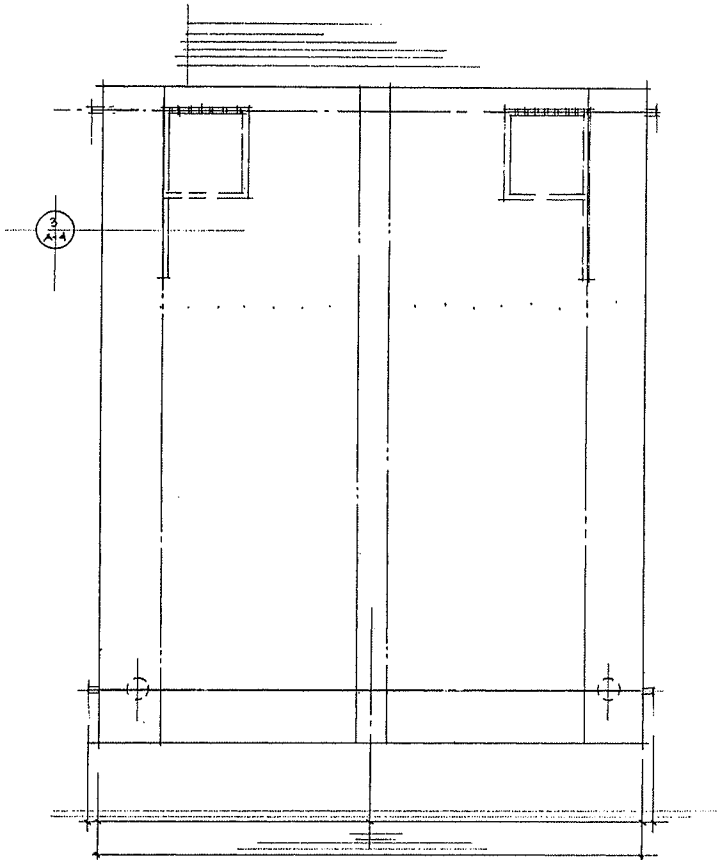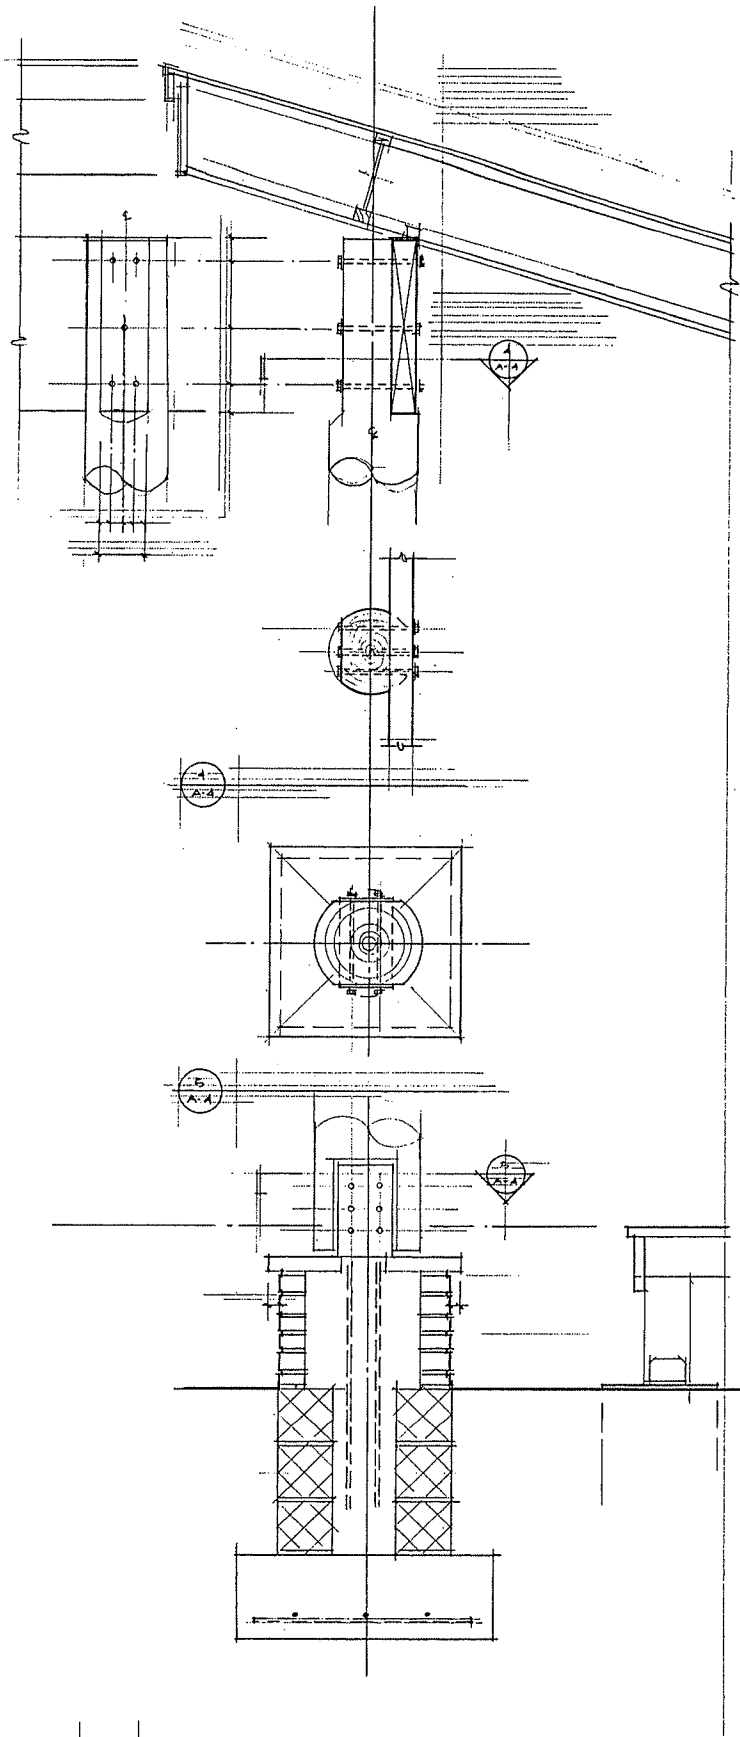




7 ROOF PLAN  
A-A 1/4" = 1'-0"

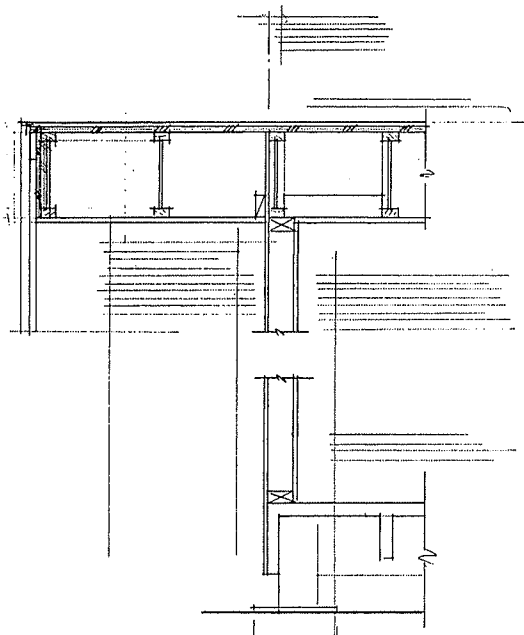


8 EAVE DETAIL  
A-A 1/2" = 1'-0"

9 COLUMN DETAIL  
A-A 1/2" = 1'-0"

	DETAILS		DANIEL E. EMERY ARCHITECT 1305 ORCHARD RD ARDENTOWN DE 19010 715-219-6276	ELEVATIONS
	SHADY GROVE PAVILION			
	ARDEN DE			

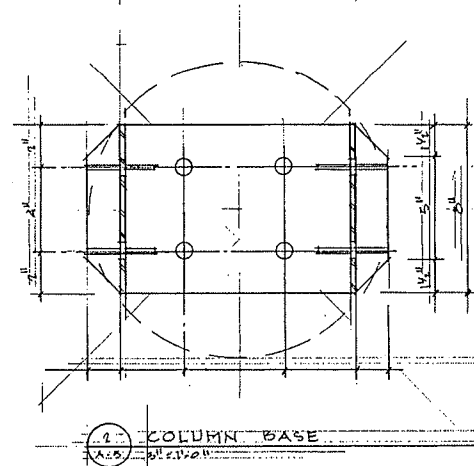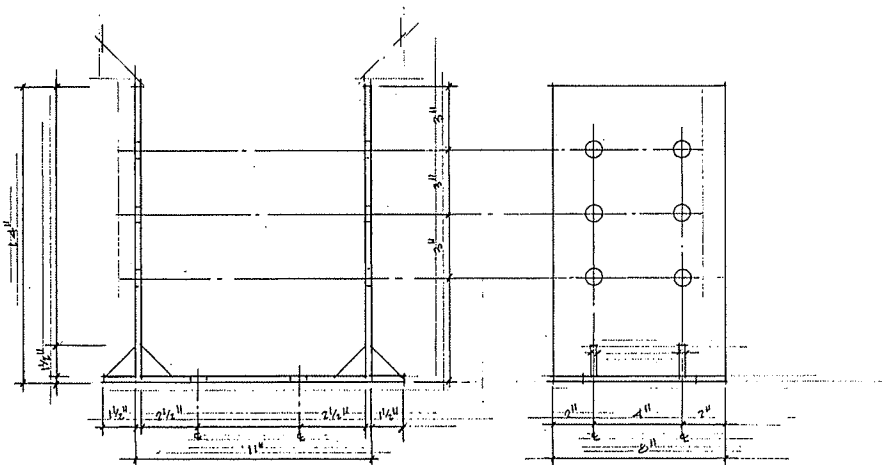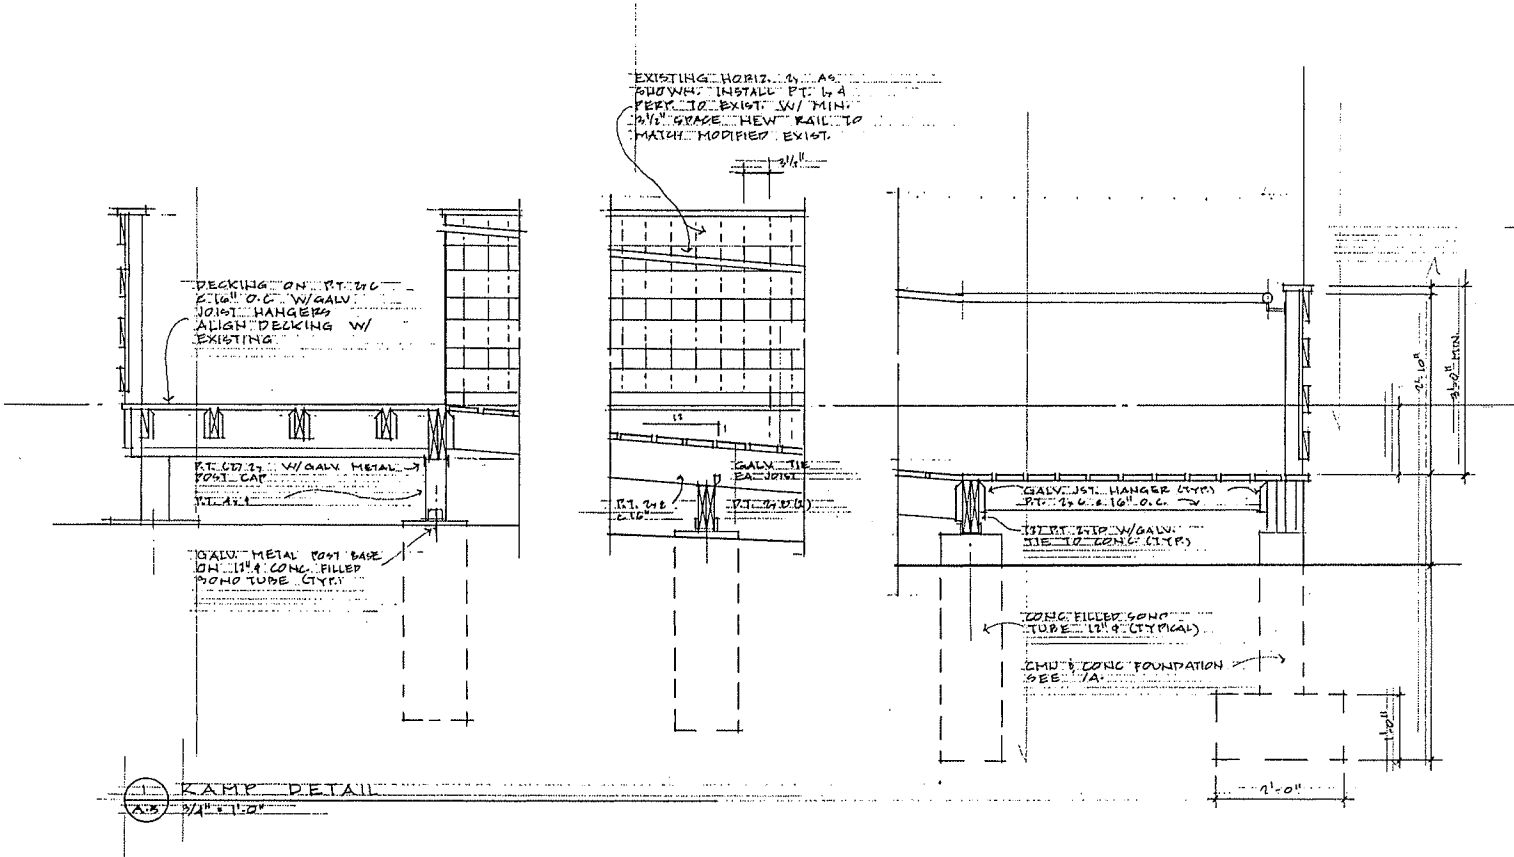


	DETAILS		DANIEL E. EMERY A R C H I T E C T 1305 ORCHARD RD ARDENTOWN DE 9 8 1 0 215 229 6276	REVISIONS
	SHADY GROVE PAVILION			

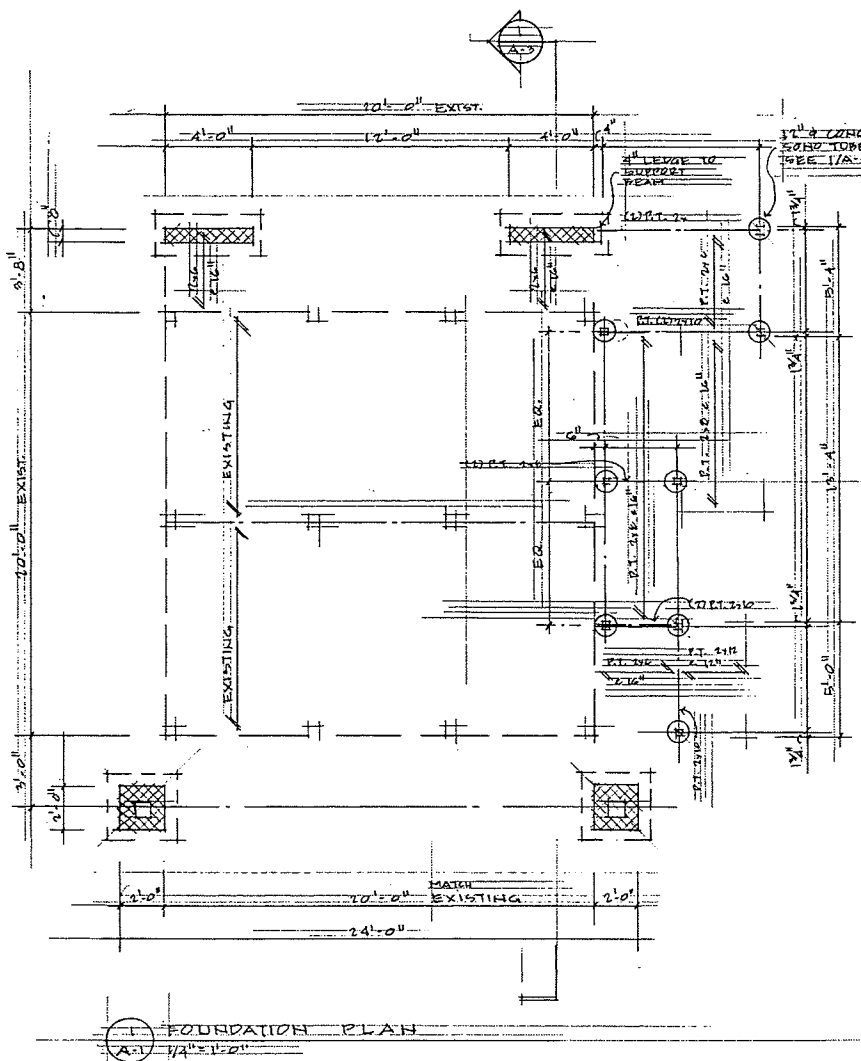

1. FOUNDATION PLAN

A-1 1/4" = 1'-0"

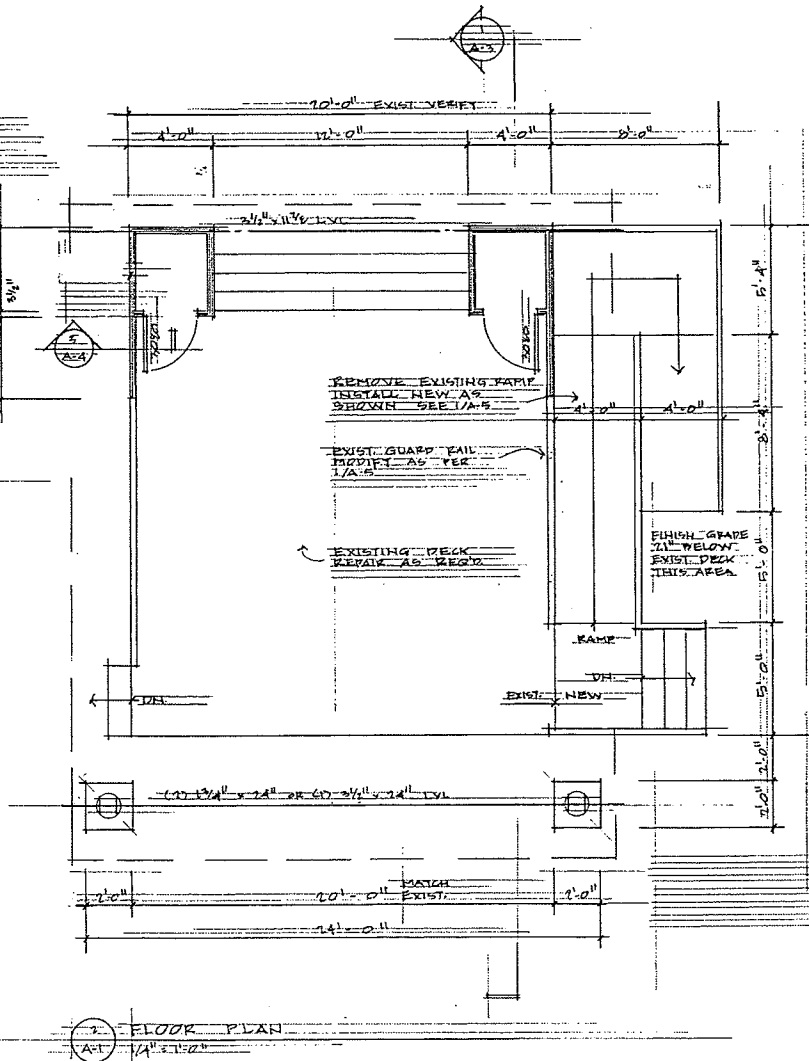


2. FLOOR PLAN


A-1 1/4" = 1'-0"

2. EXISTING

DANIEL E. EMERY  
 ARCHITECT  
 1305 ORCHARD RD  
 ARDENTOWN DE  
 19818  
 301.219.6170

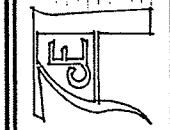

PLANS  
 SHADY GROVE PAVILION  
 ARDEN DE

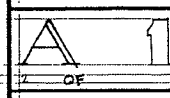

OF